


W.R. HOLT
 POCKET TWP - LEE CO - N. C.
 SCALE 1" = 200' - JAN 18, 1979

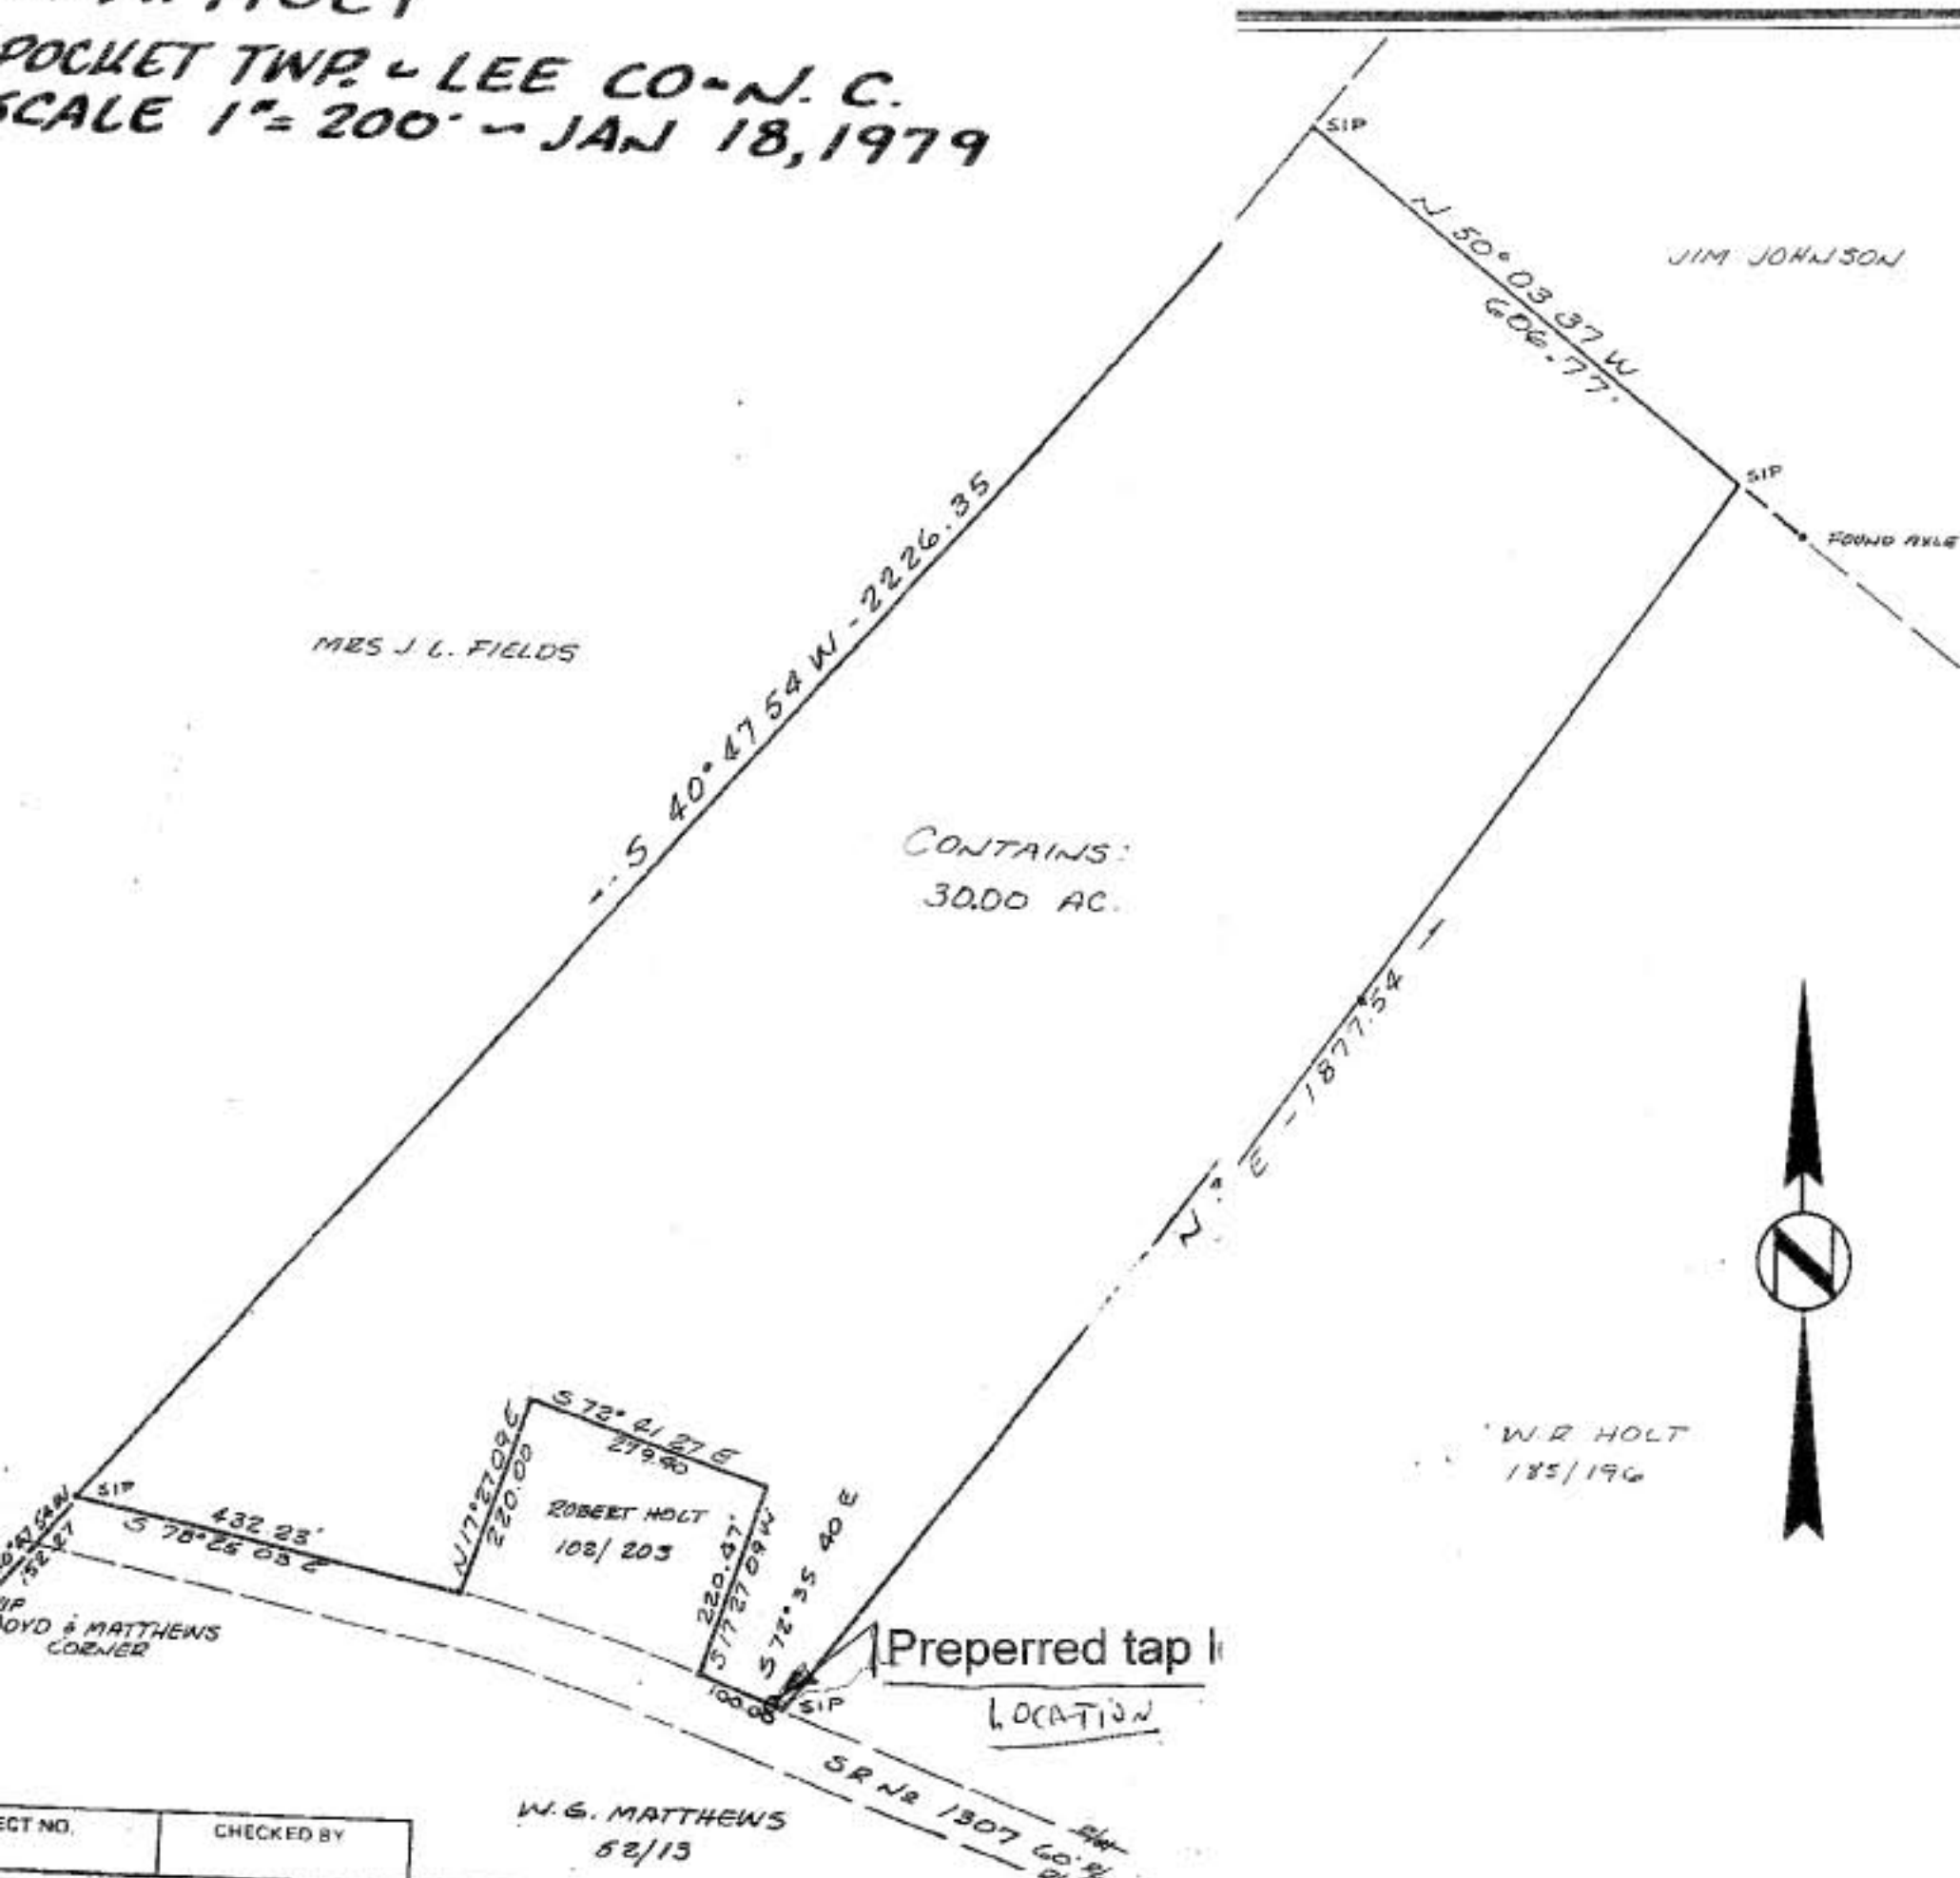

I, Robert J. Bracken CERTIFY THAT UNDER MY DIRECTION AND SUPERVISION THIS MAP WAS DRAWN FROM AN ACTUAL FIELD LAND SURVEY; THAT THE ERROR OF CLOSURE IS CALCULATED BY LATITUDE AND DEPARTURES IS 1 22,269 THAT THE MAP WAS PREPARED IN ACCORDANCE WITH GS 47-30 AS AMENDED.

Robert J. Bracken L-1379
 REGISTERED LAND SURVEYOR

I, Dale S. Bracken, DO HEREBY CERTIFY THAT R. J. Bracken, SURVEYOR, APPEARED BEFORE ME AND ACKNOWLEDGED THE DUE EXECUTION OF THIS PLAT

DATE Jan 18, 1979

Dale S. Bracken
 NOTARY PUBLIC

MY COMMISSION EXPIRES 4-19-83

PROJECT NO. _____ CHECKED BY _____

W. G. MATTHEWS
 52/13

SR No 1307 60.94