




NORTH CAROLINA
 GRANVILLE COUNTY
 NANCY L. HAMME, BEING DULY SWORN SAYS THAT THIS
 PLAT OR MAP HEREON IS IN ALL RESPECTS CORRECT TO THE
 BEST OF HIS KNOWLEDGE AND BELIEF AND WAS PREPARED
 FROM AN ACTUAL SURVEY... MADE BY HIM AND COM-
 PLETED... THAT THE PRECISION OF
 CLOSURE IS
 THIS THE 13th DAY OF December, 1971...
 NANCY L. HAMME REG. NO. 5217
 SUBSCRIBED AND SWORN BEFORE ME THIS 13th DAY OF
 December, 1971...
 Nancy L. Sullins
 NOTARY PUBLIC
 MY COMMISSION EXPIRES 2-22-75

STATE OF NORTH CAROLINA
 GRANVILLE COUNTY.
 The foregoing certificate of Nancy L. Hamme, a Notary Public of Wake
 County, North Carolina, is certified
 to be correct.
 This instrument was presented for
 registration and filed in this office
 in Plat Book 4, Page 110.
 This 22nd day of December, 1971, at
 11:30 o'clock A.M.
 \$5.50
 Nancy L. Hamme
 Register of Deeds

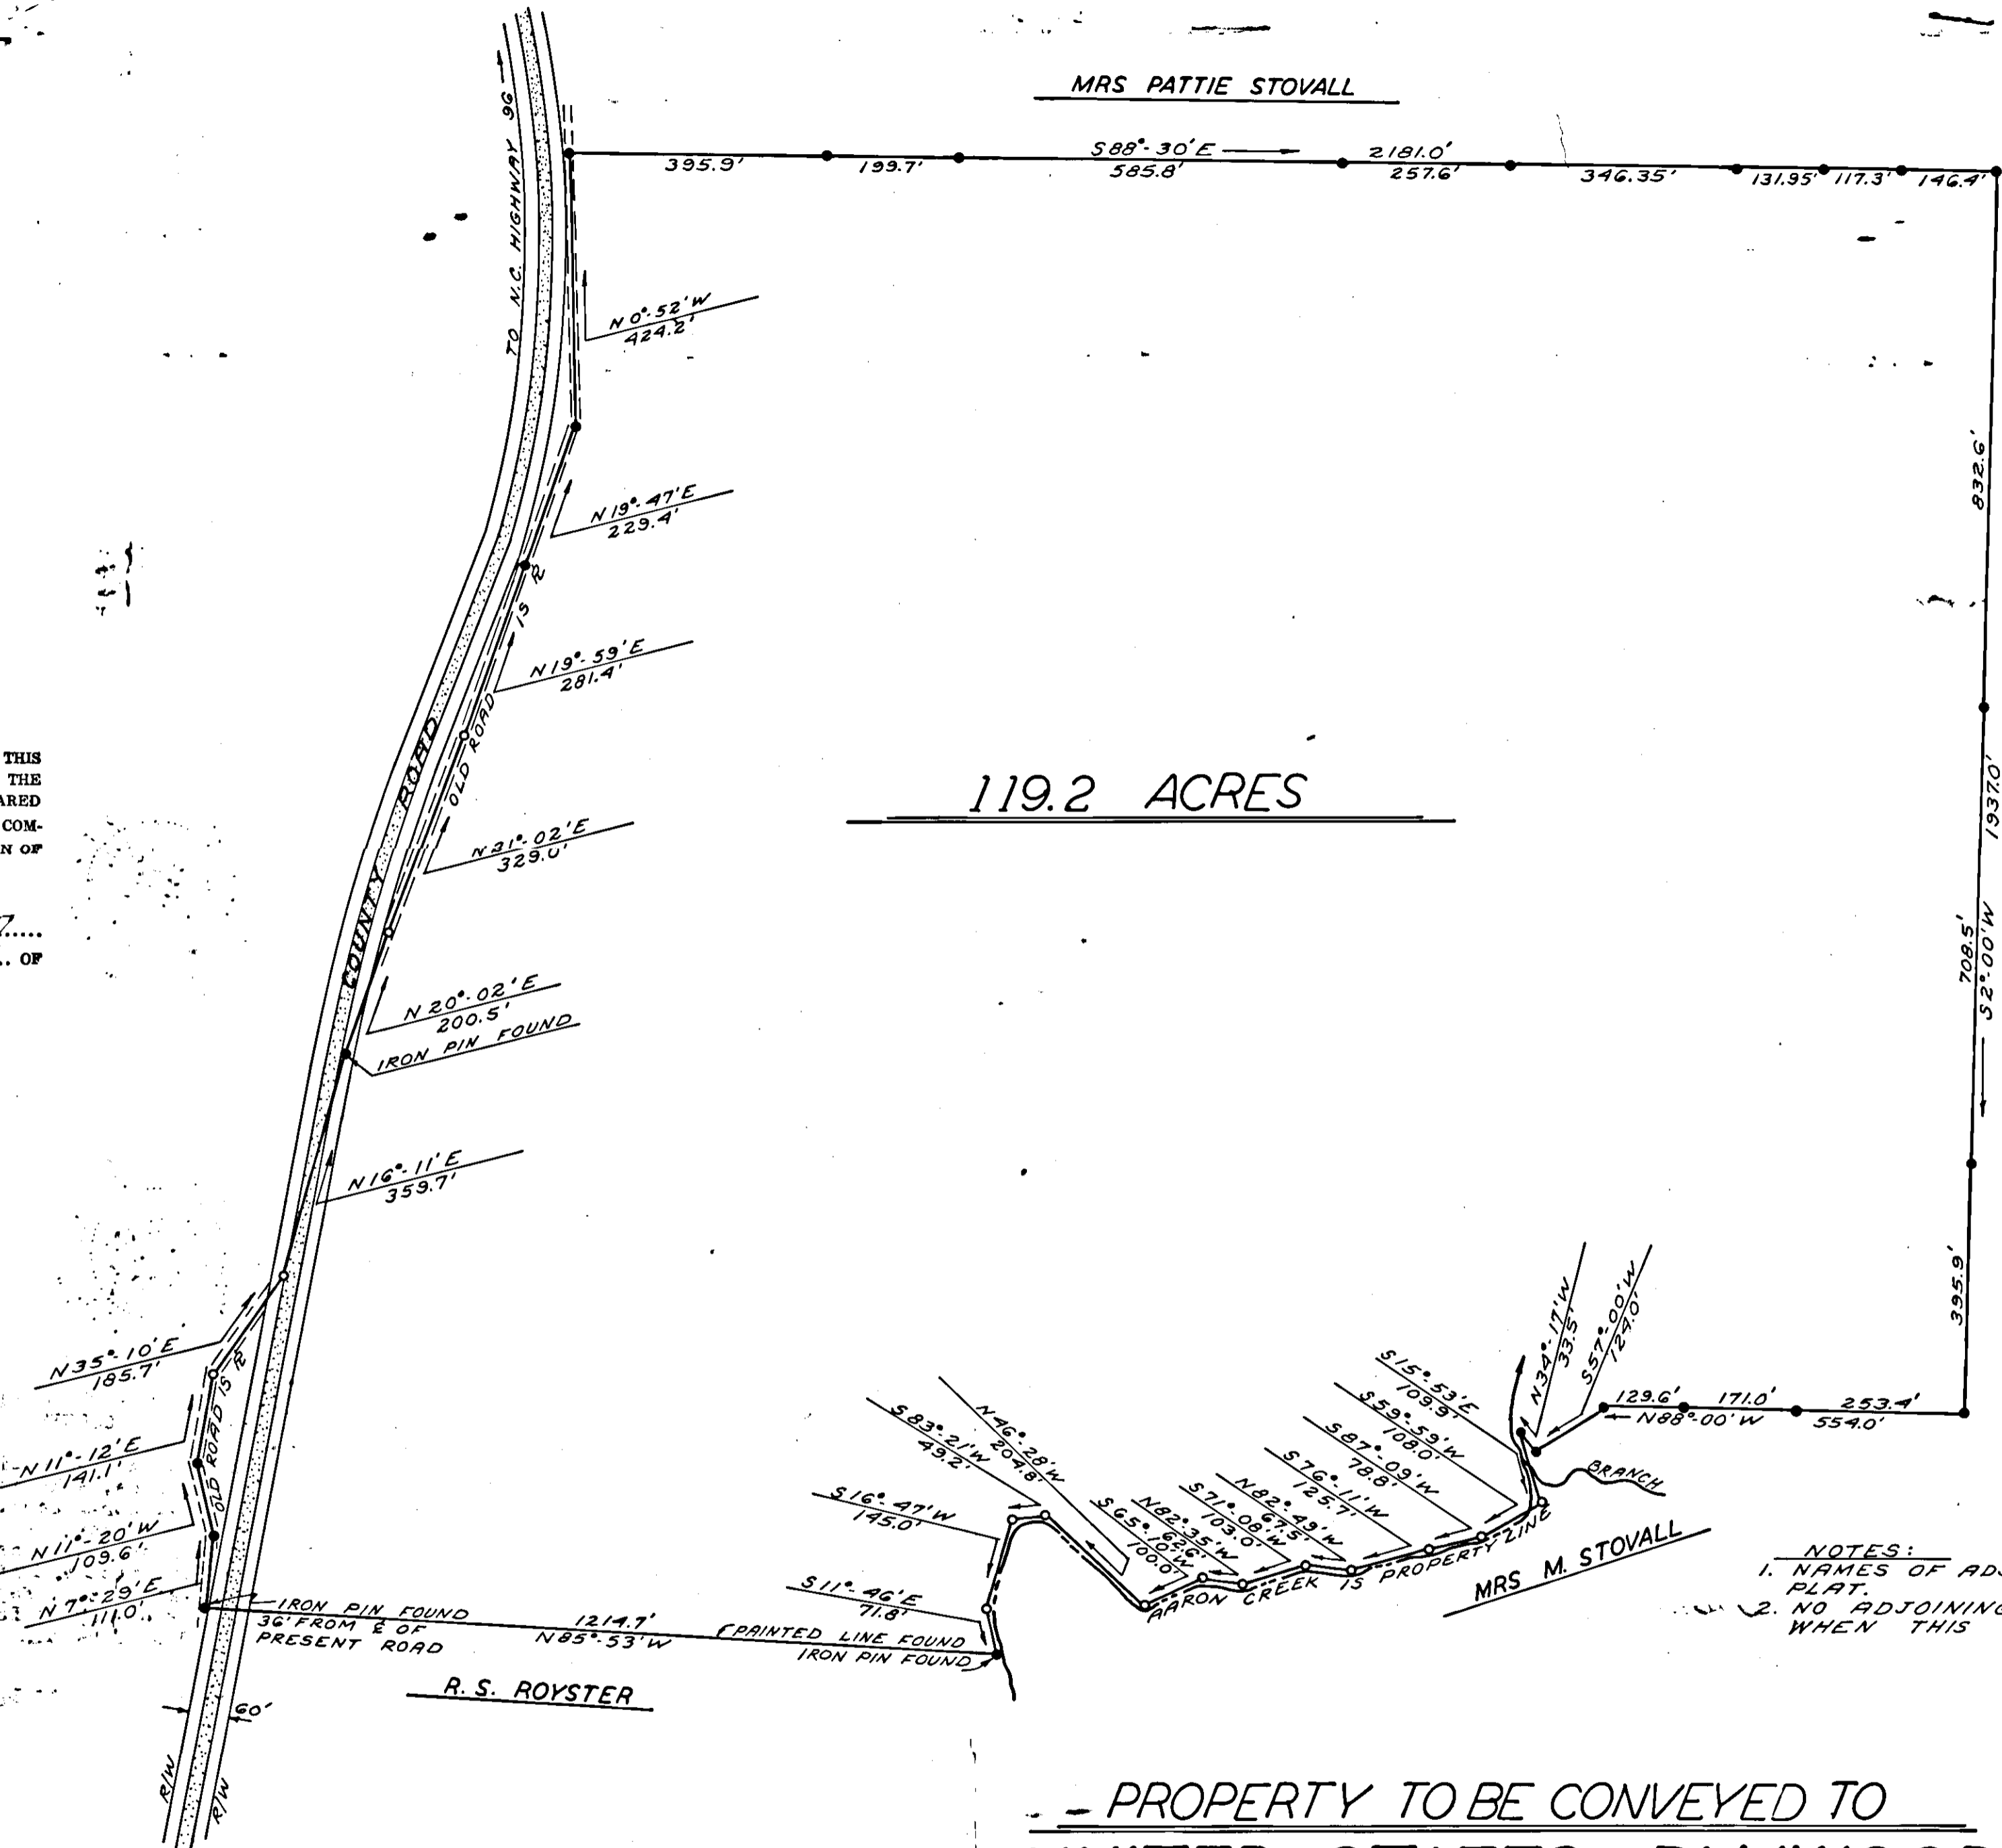

119.2 ACRES

PROPERTY TO BE CONVEYED TO
UNITED STATES PLYWOOD
 GRANVILLE COUNTY, N.C.
 8 MILES SOUTH OF VIRGINIA, VIRGINIA

NOTES:
 1. NAMES OF ADJOINING OWNERS FROM 1930
 PLAT.
 2. NO ADJOINING OWNERS WERE PRESENT
 WHEN THIS SURVEY WAS MADE.

LEGEND
 ● IRON PIN

PREPARED BY:
 J.L.H. & N.H.
 DATE:
 NOV. 18, 1971
 SCALE:
 1" = 200'

HAMME AND SULLINS
 CIVIL AND SANITARY ENGINEERS
 HENDERSON, N. C.